




SNOWBALL STUDIO -5 PLAN

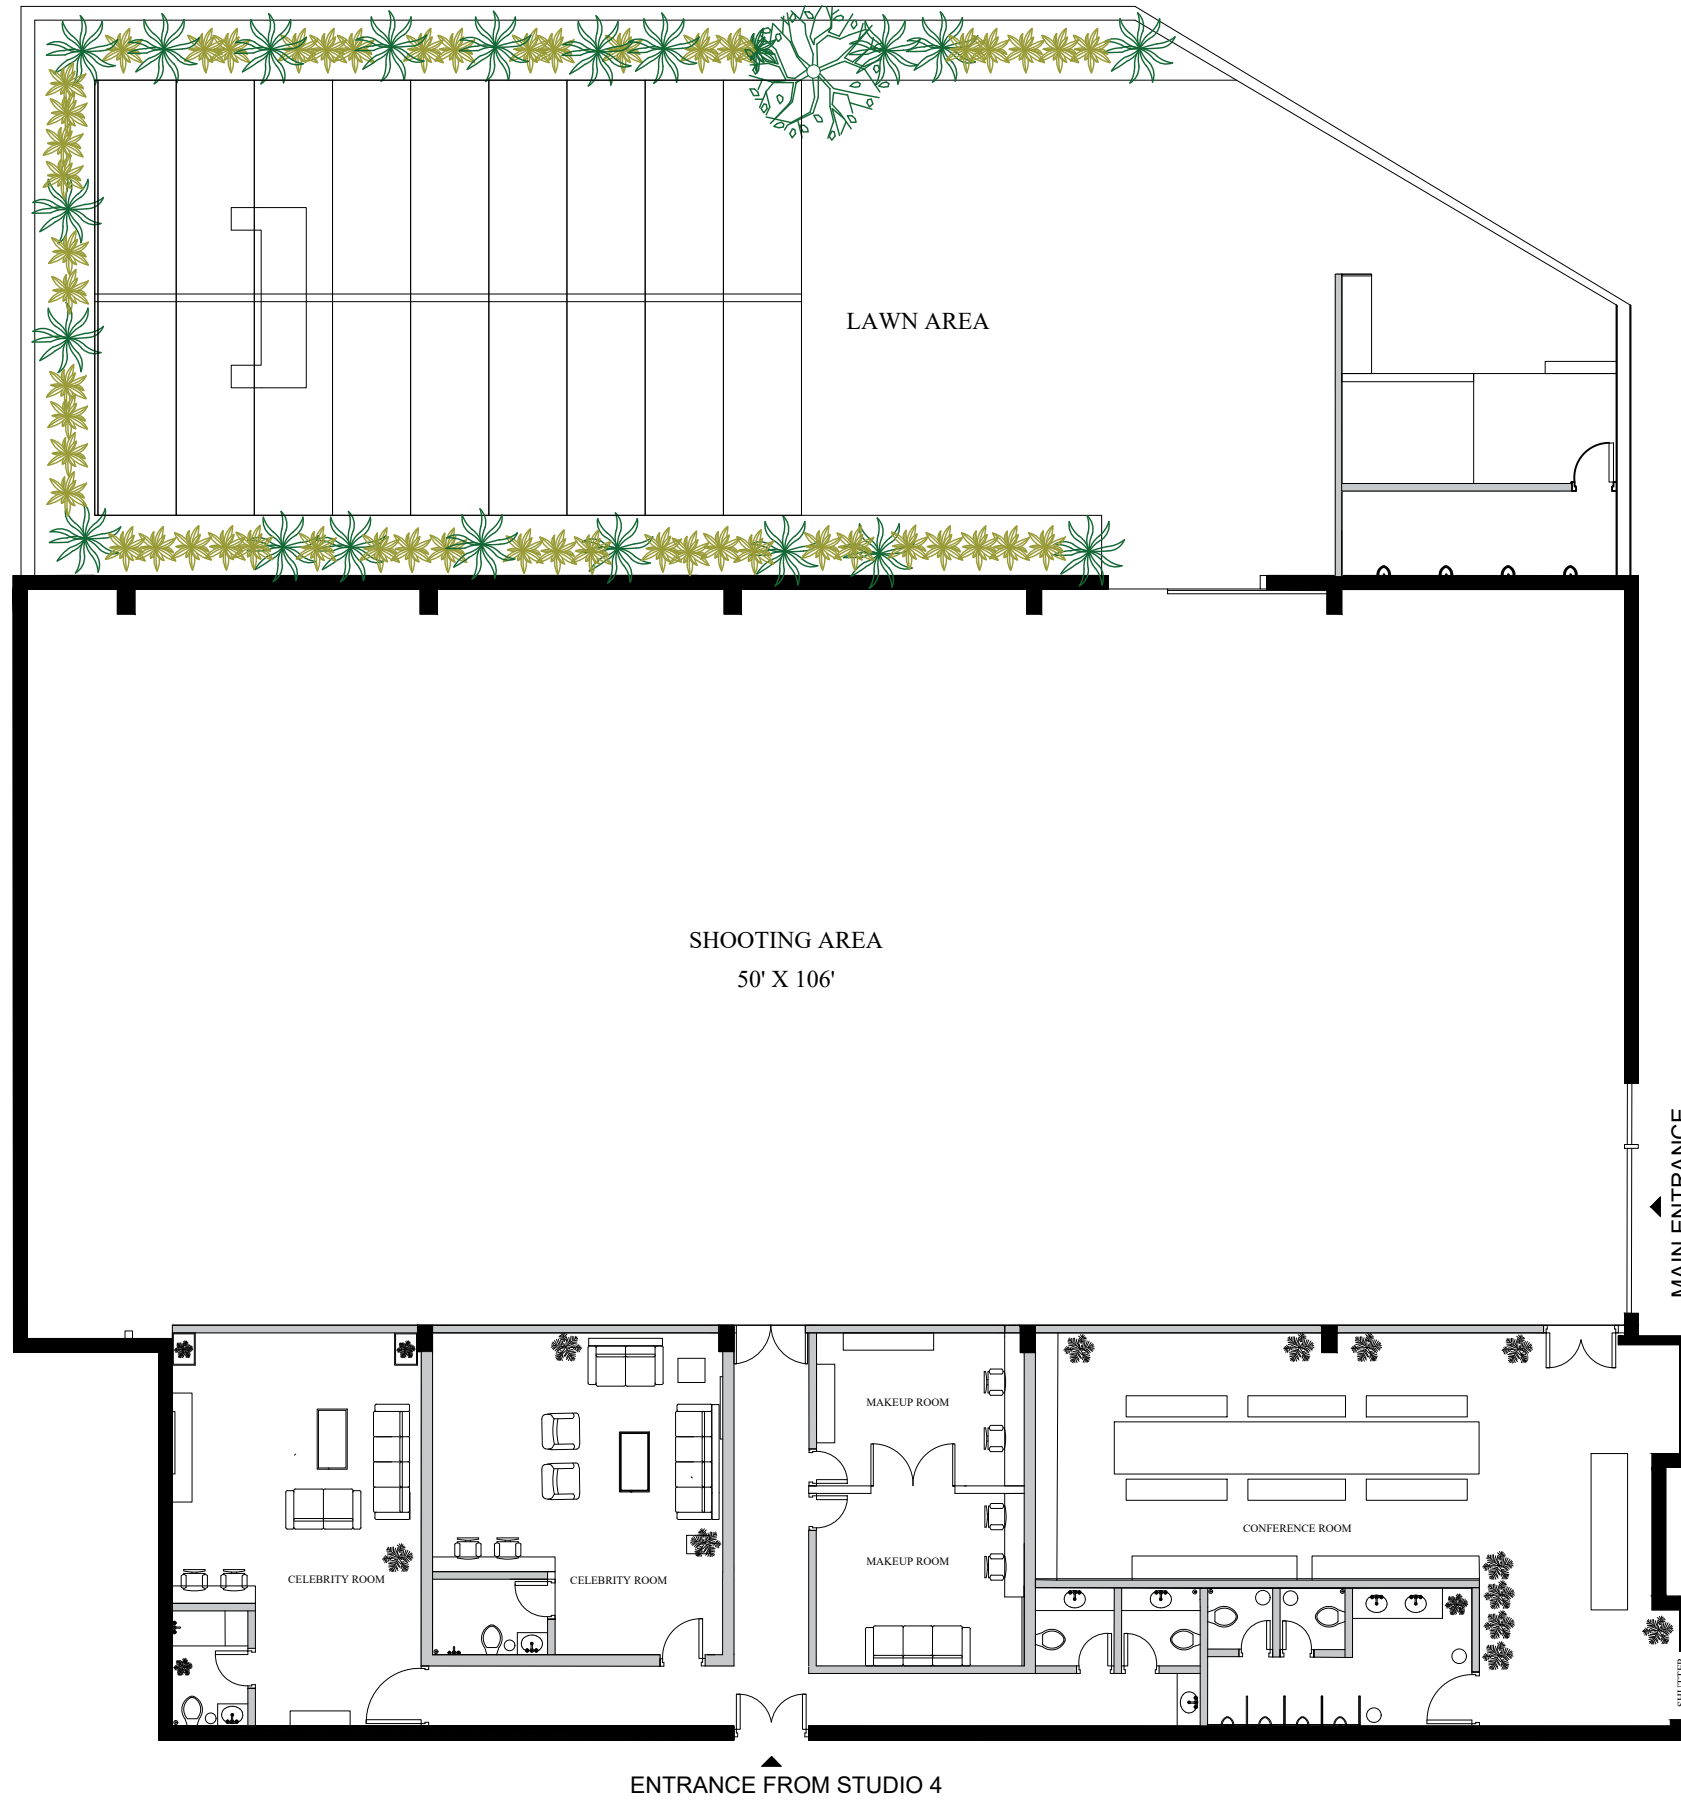

SNOWBALL STUDIO -5 ELEVATIONS

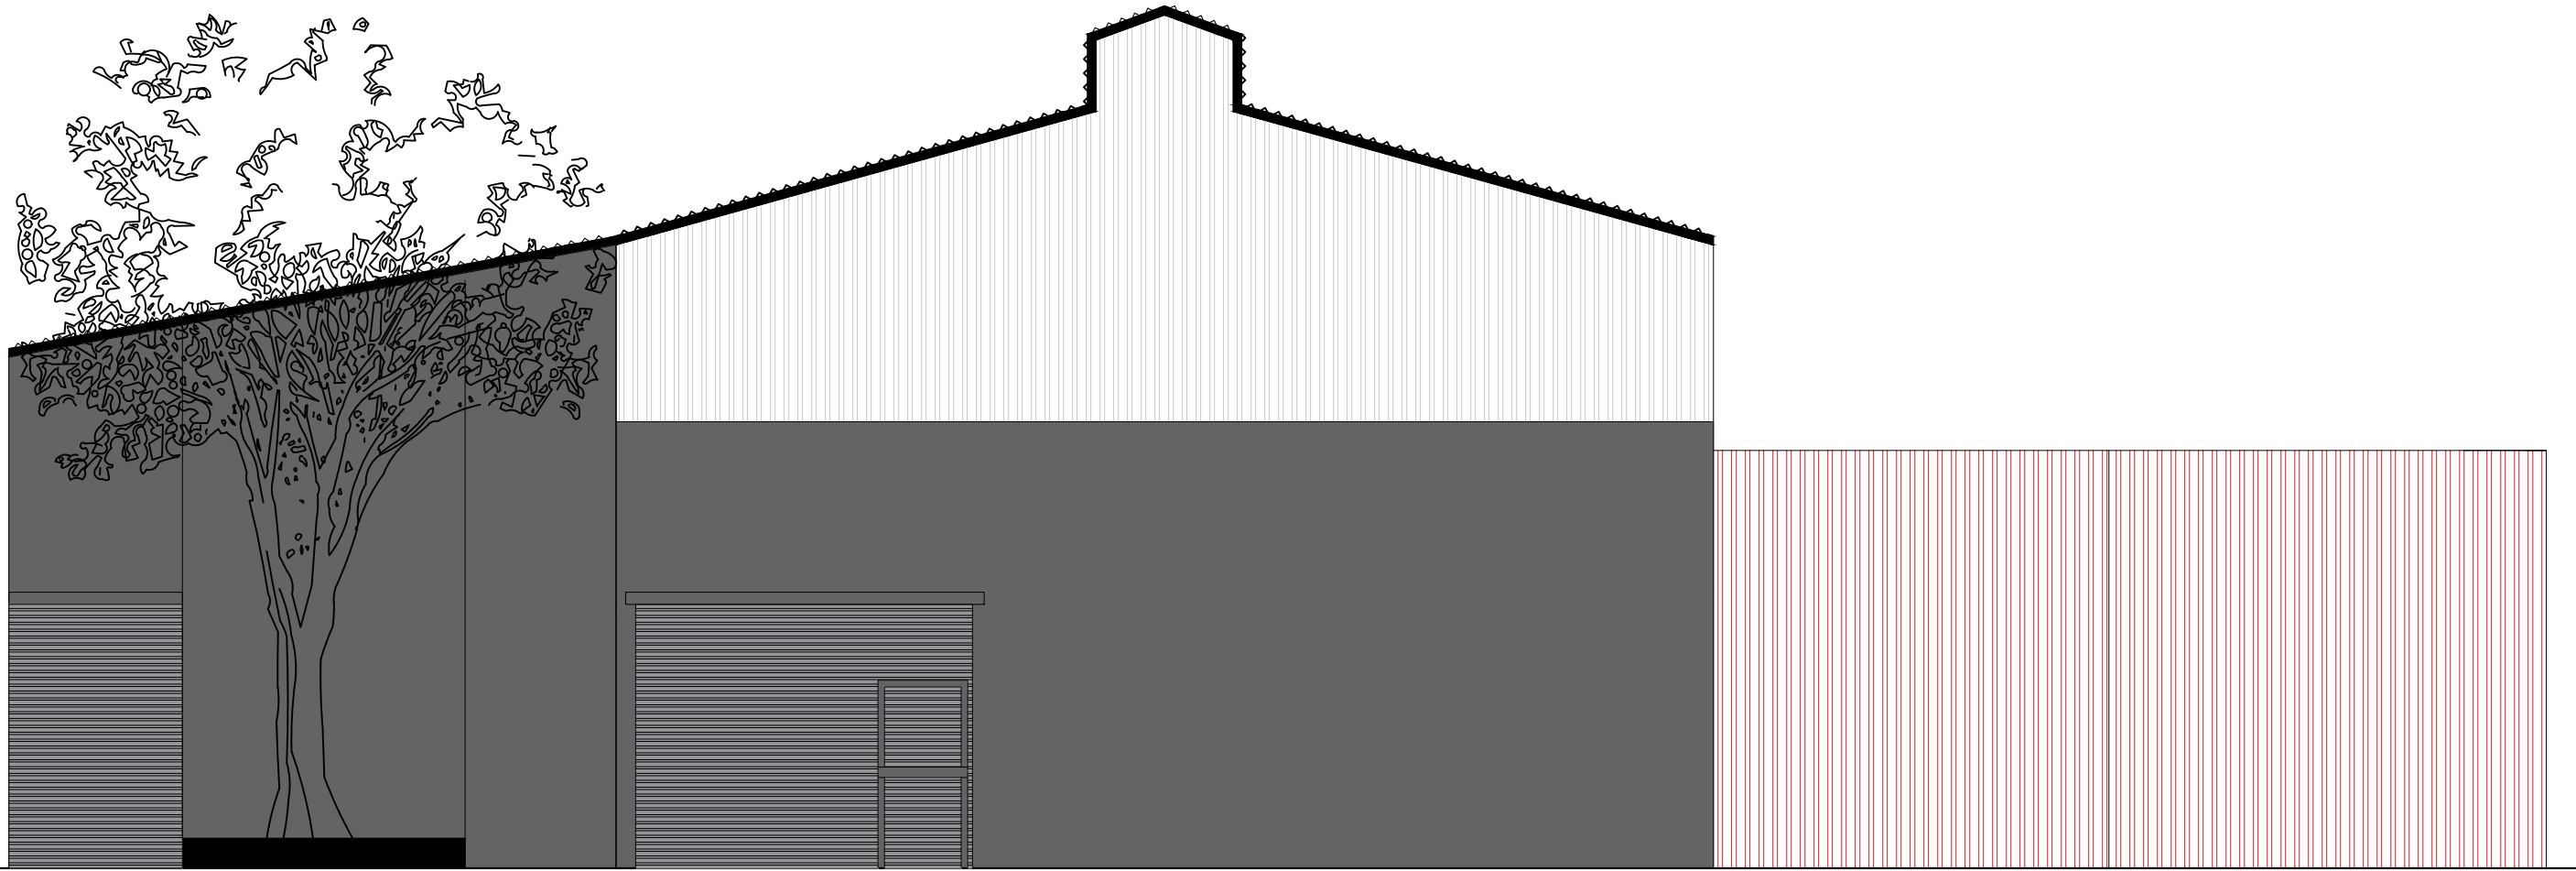


EXTERIOR ELEVATION
SCALE = 1/8" = 1'0"

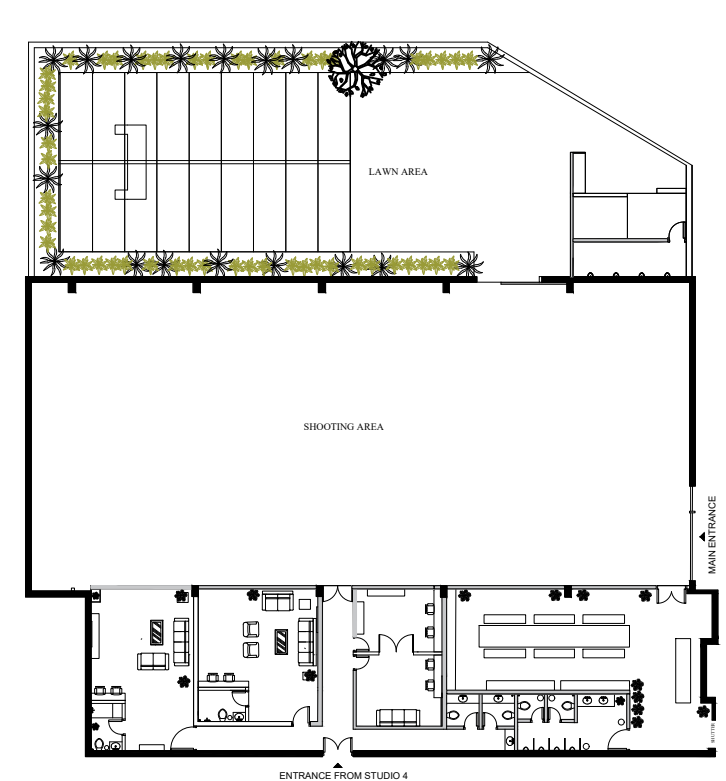

KEY PLAN

SNOWBALL STUDIO -5 ELEVATIONS

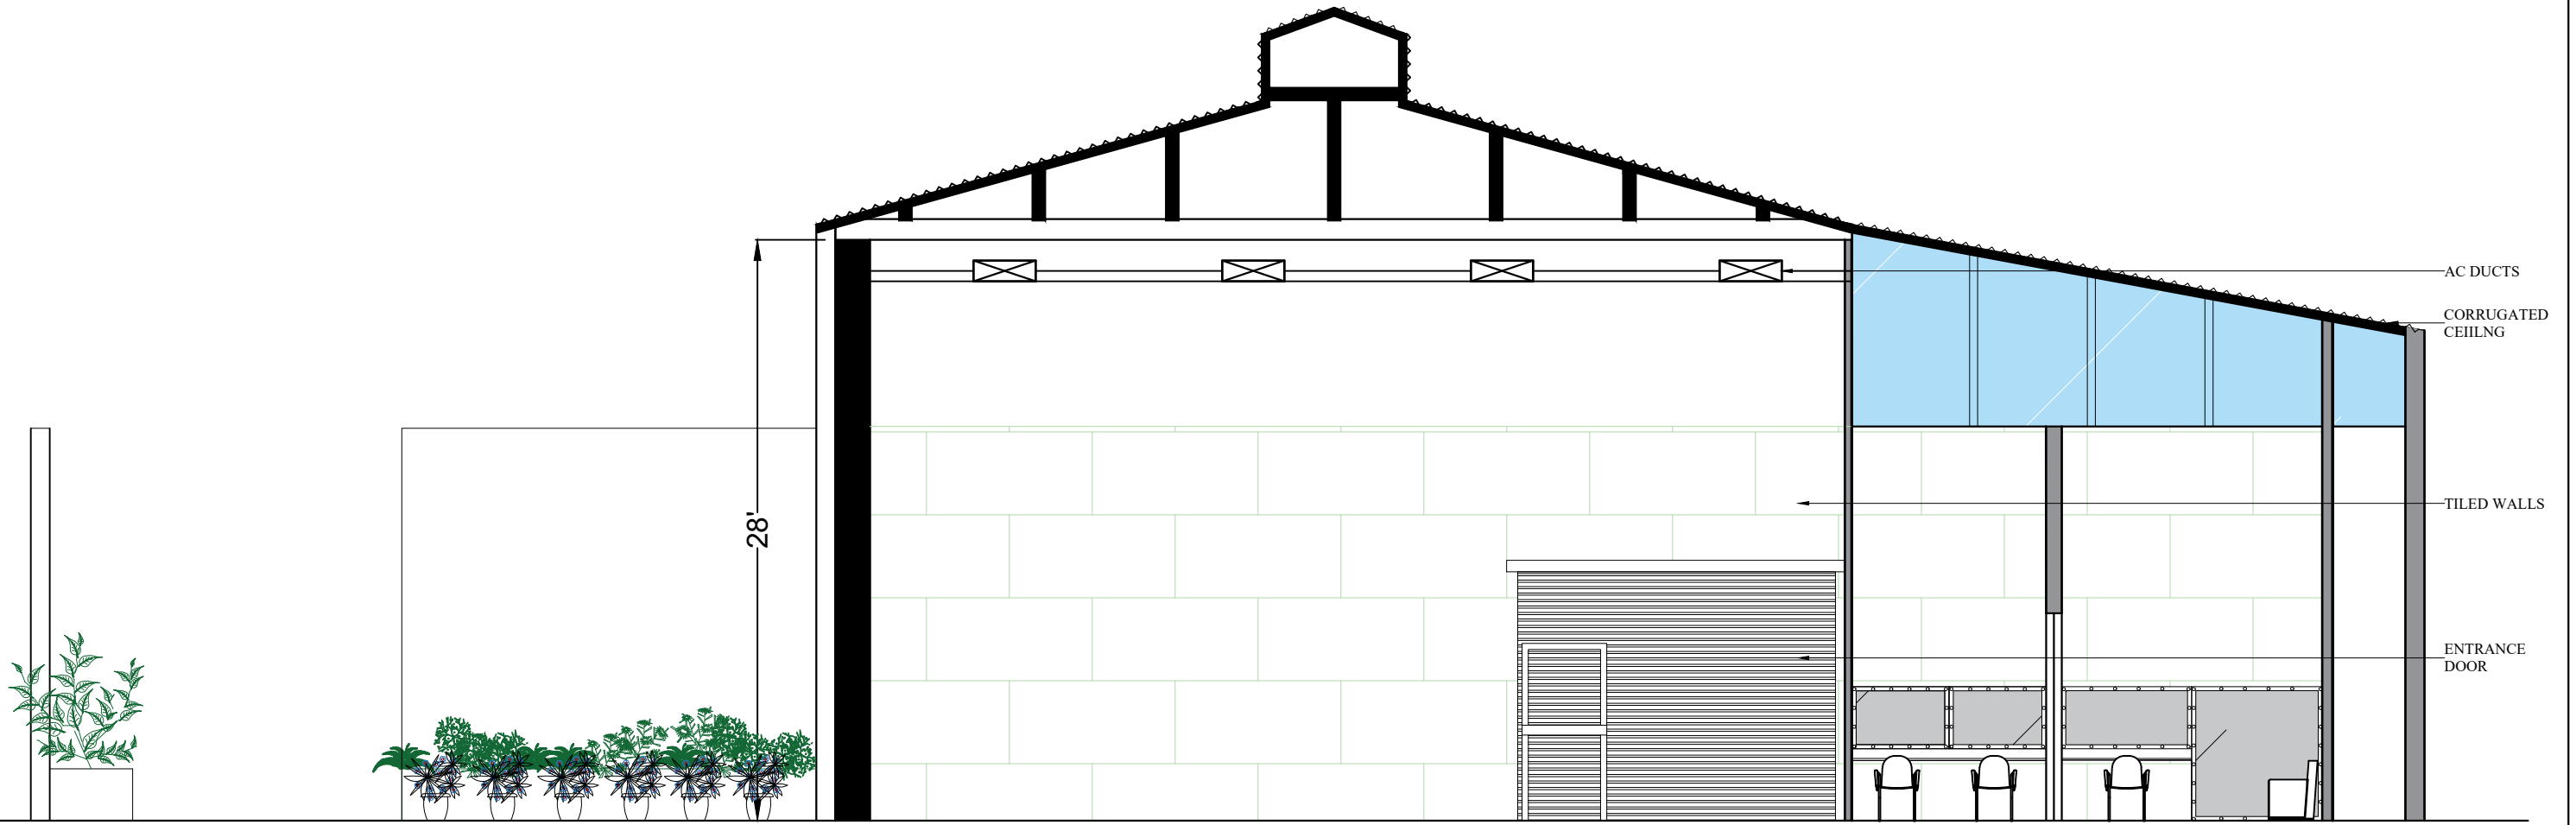


LAWN AREA

SHOOTING AREA


MAKEUP ROOMS

SECTION 1-1
SCALE = 1/8" = 1'0"

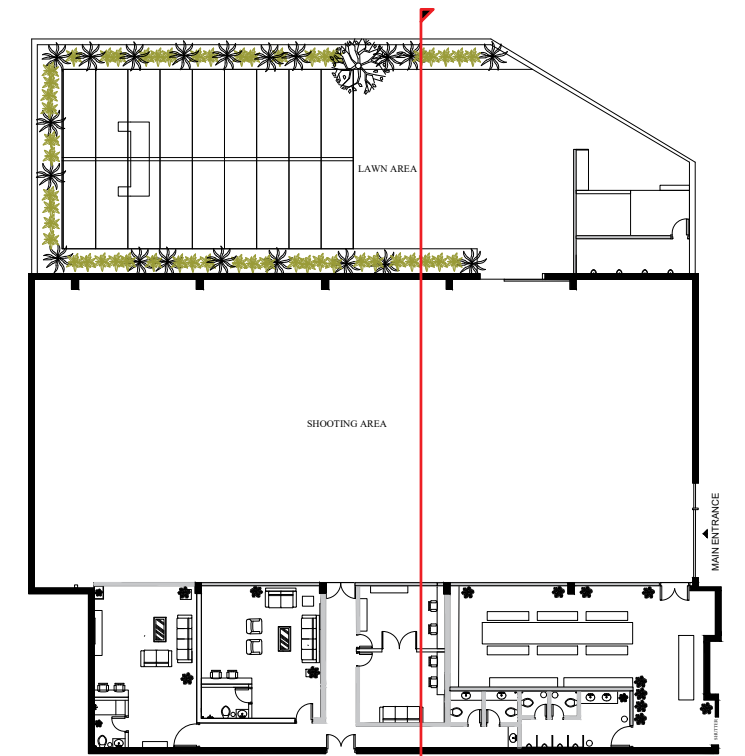


KEY PLAN


SNOWBALL STUDIO -5 ELEVATIONS

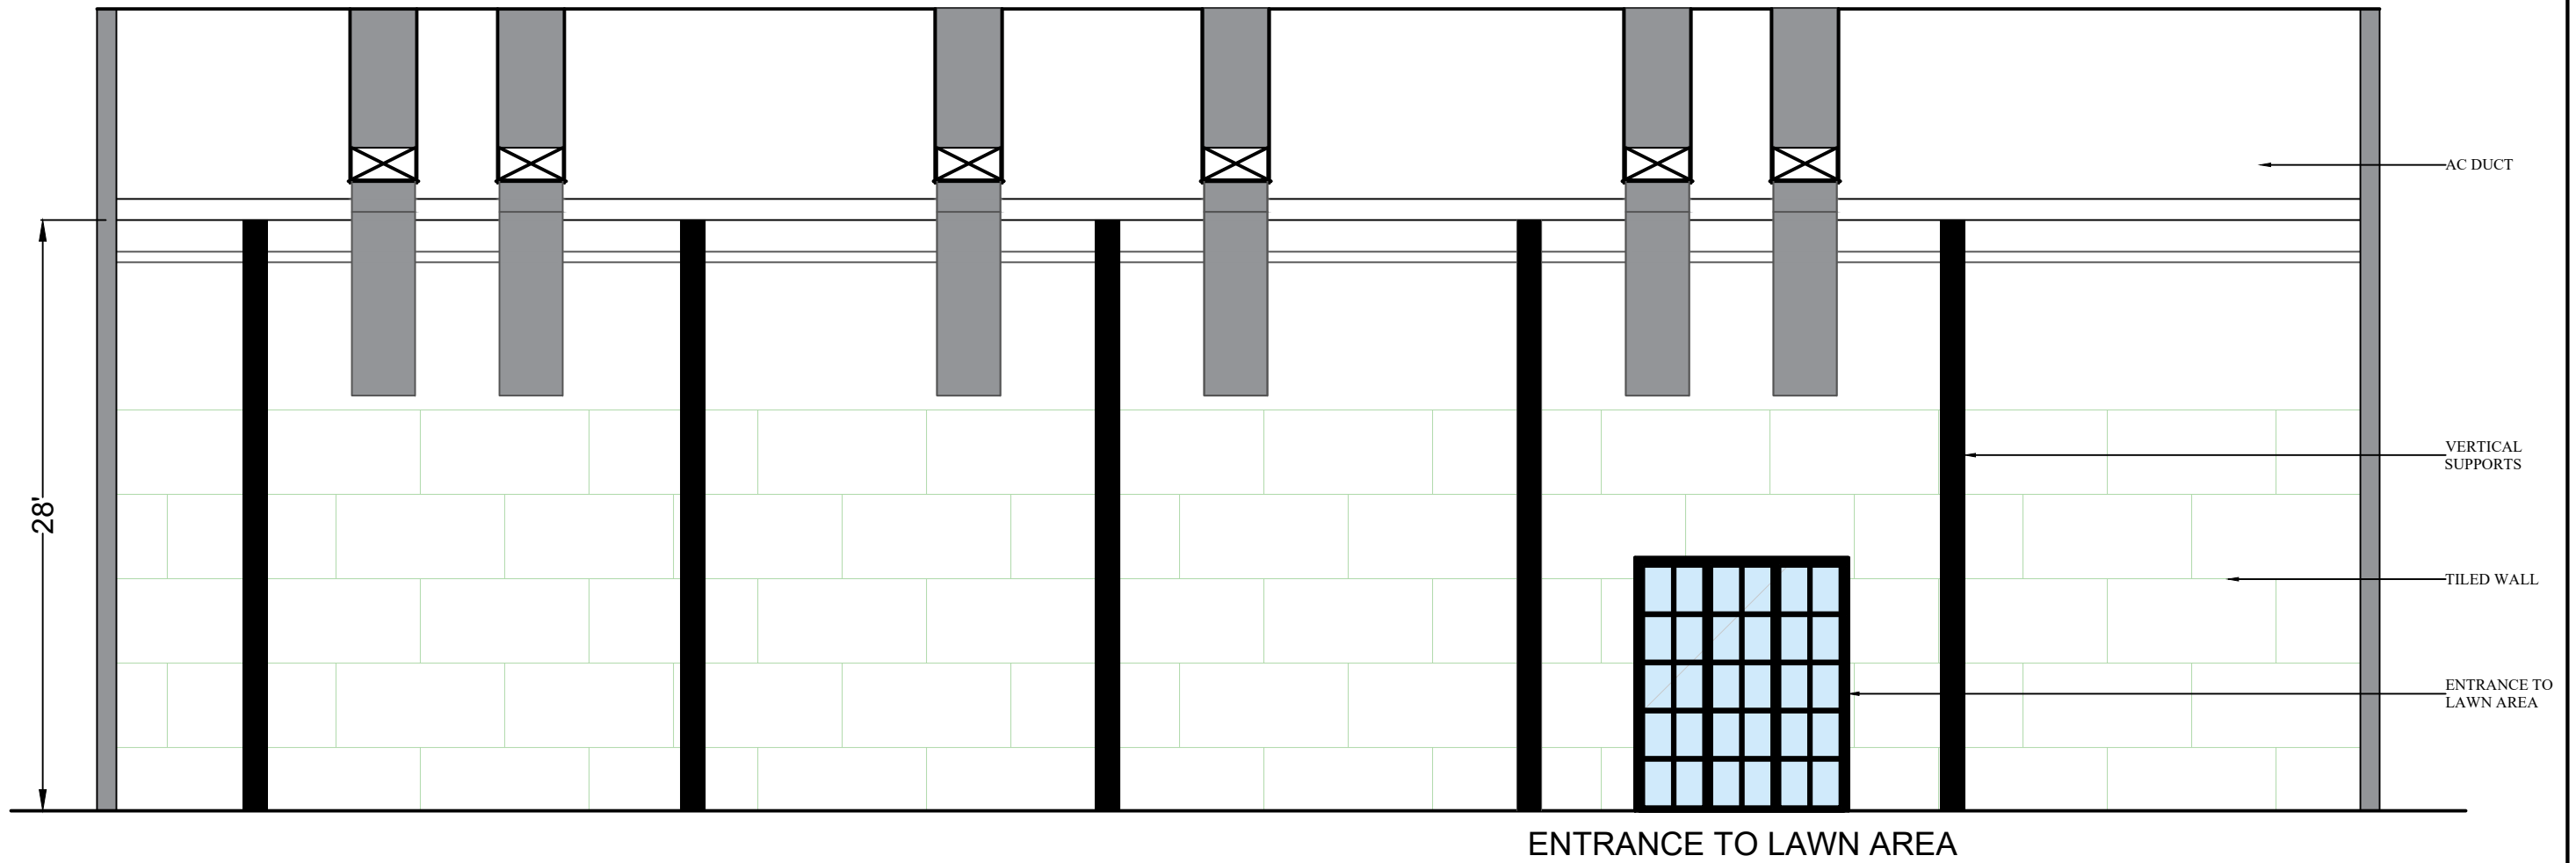

SECTION 2-2
SCALE = 1/8" = 1'0"

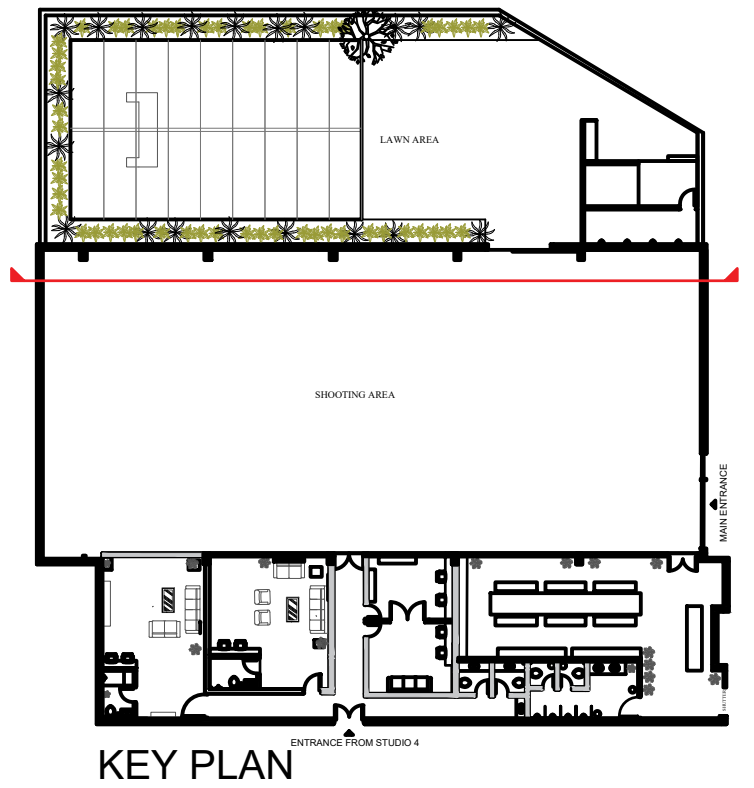

SNOWBALL STUDIO -5 ELEVATIONS

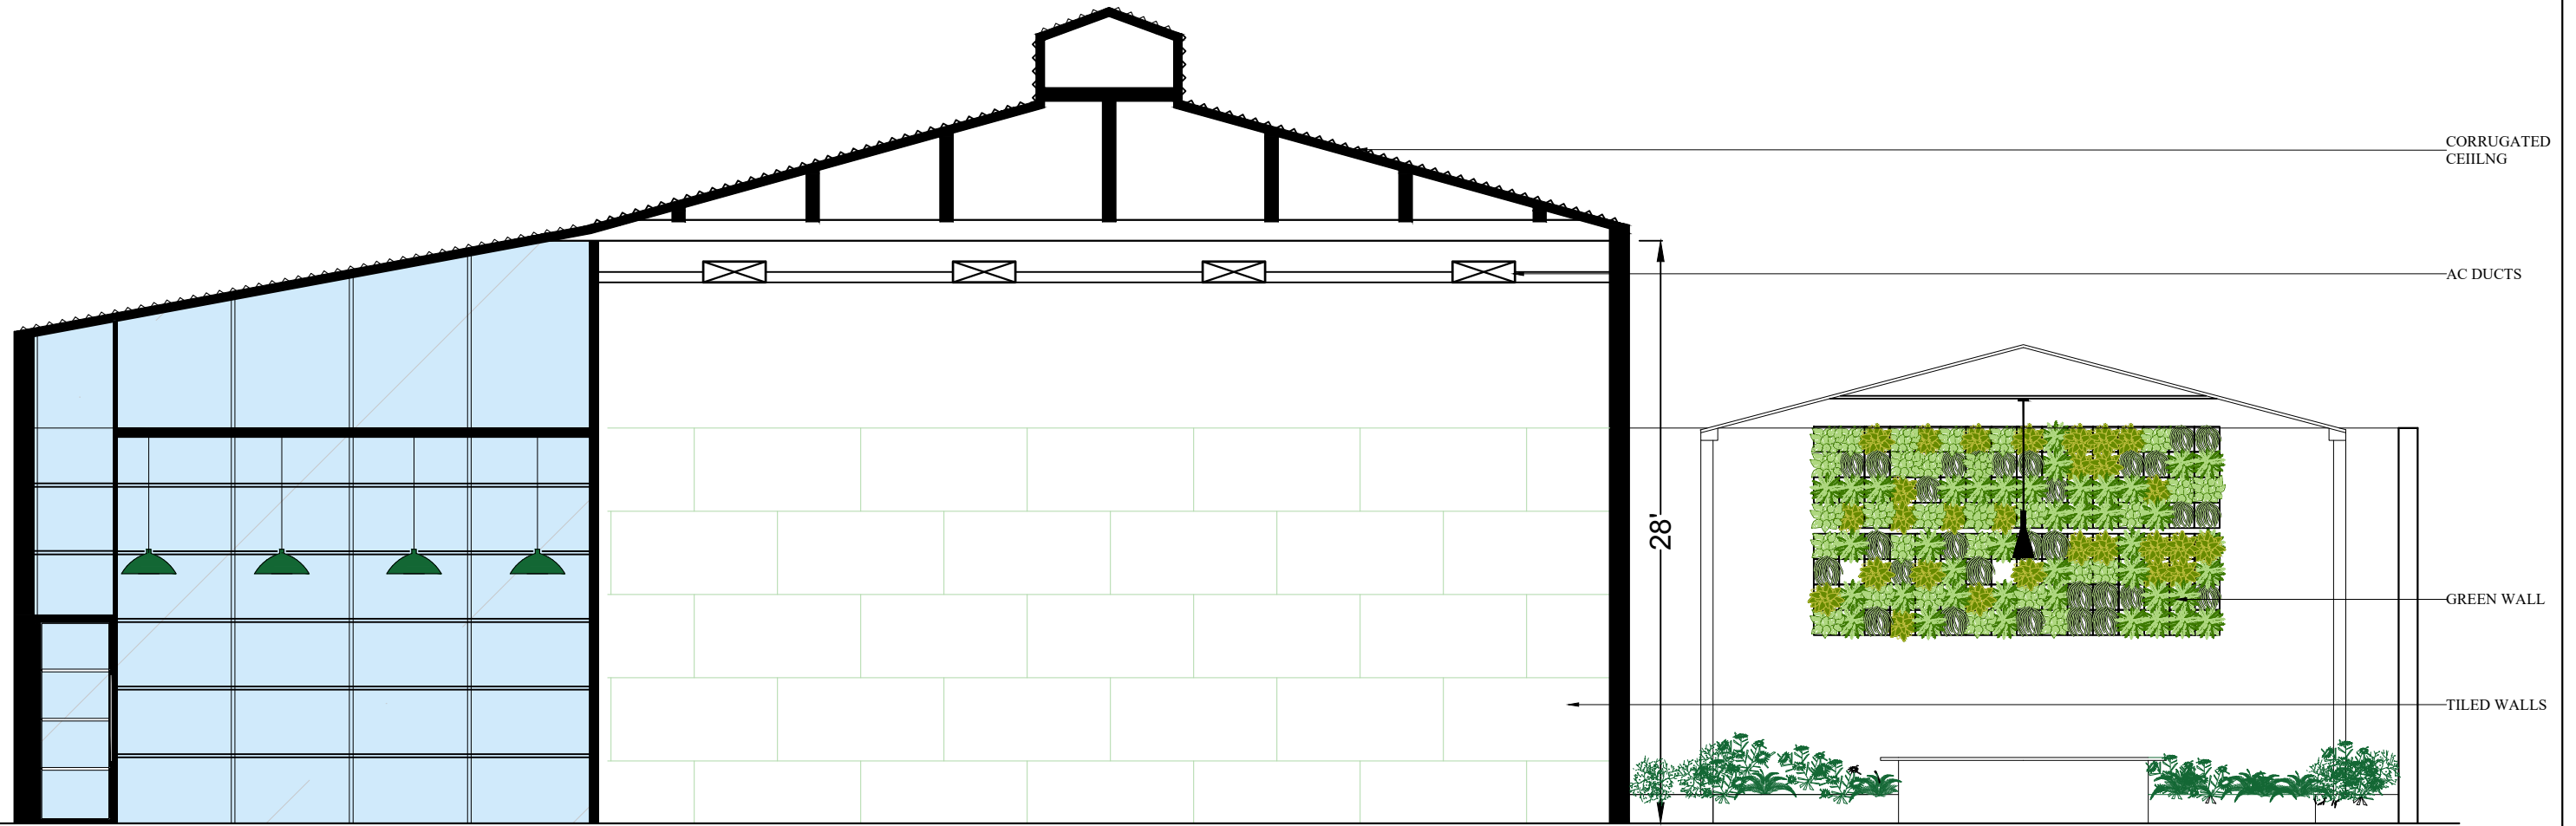


CELEBRITY ROOMS

SHOOTING AREA


LAWN AREA

SECTION 3-3
SCALE = 1/8" = 1'0"

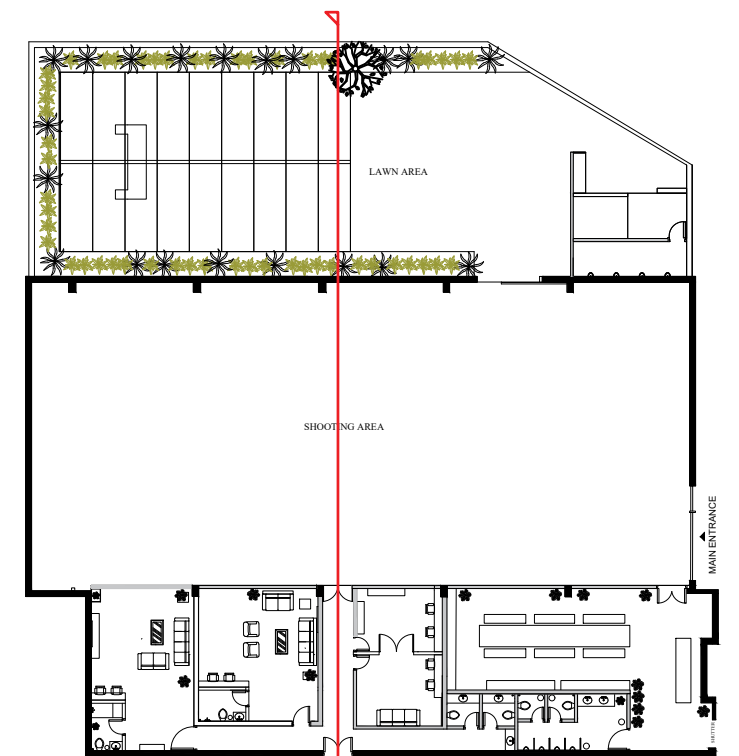


KEY PLAN

SNOWBALL STUDIO -5 ELEVATIONS

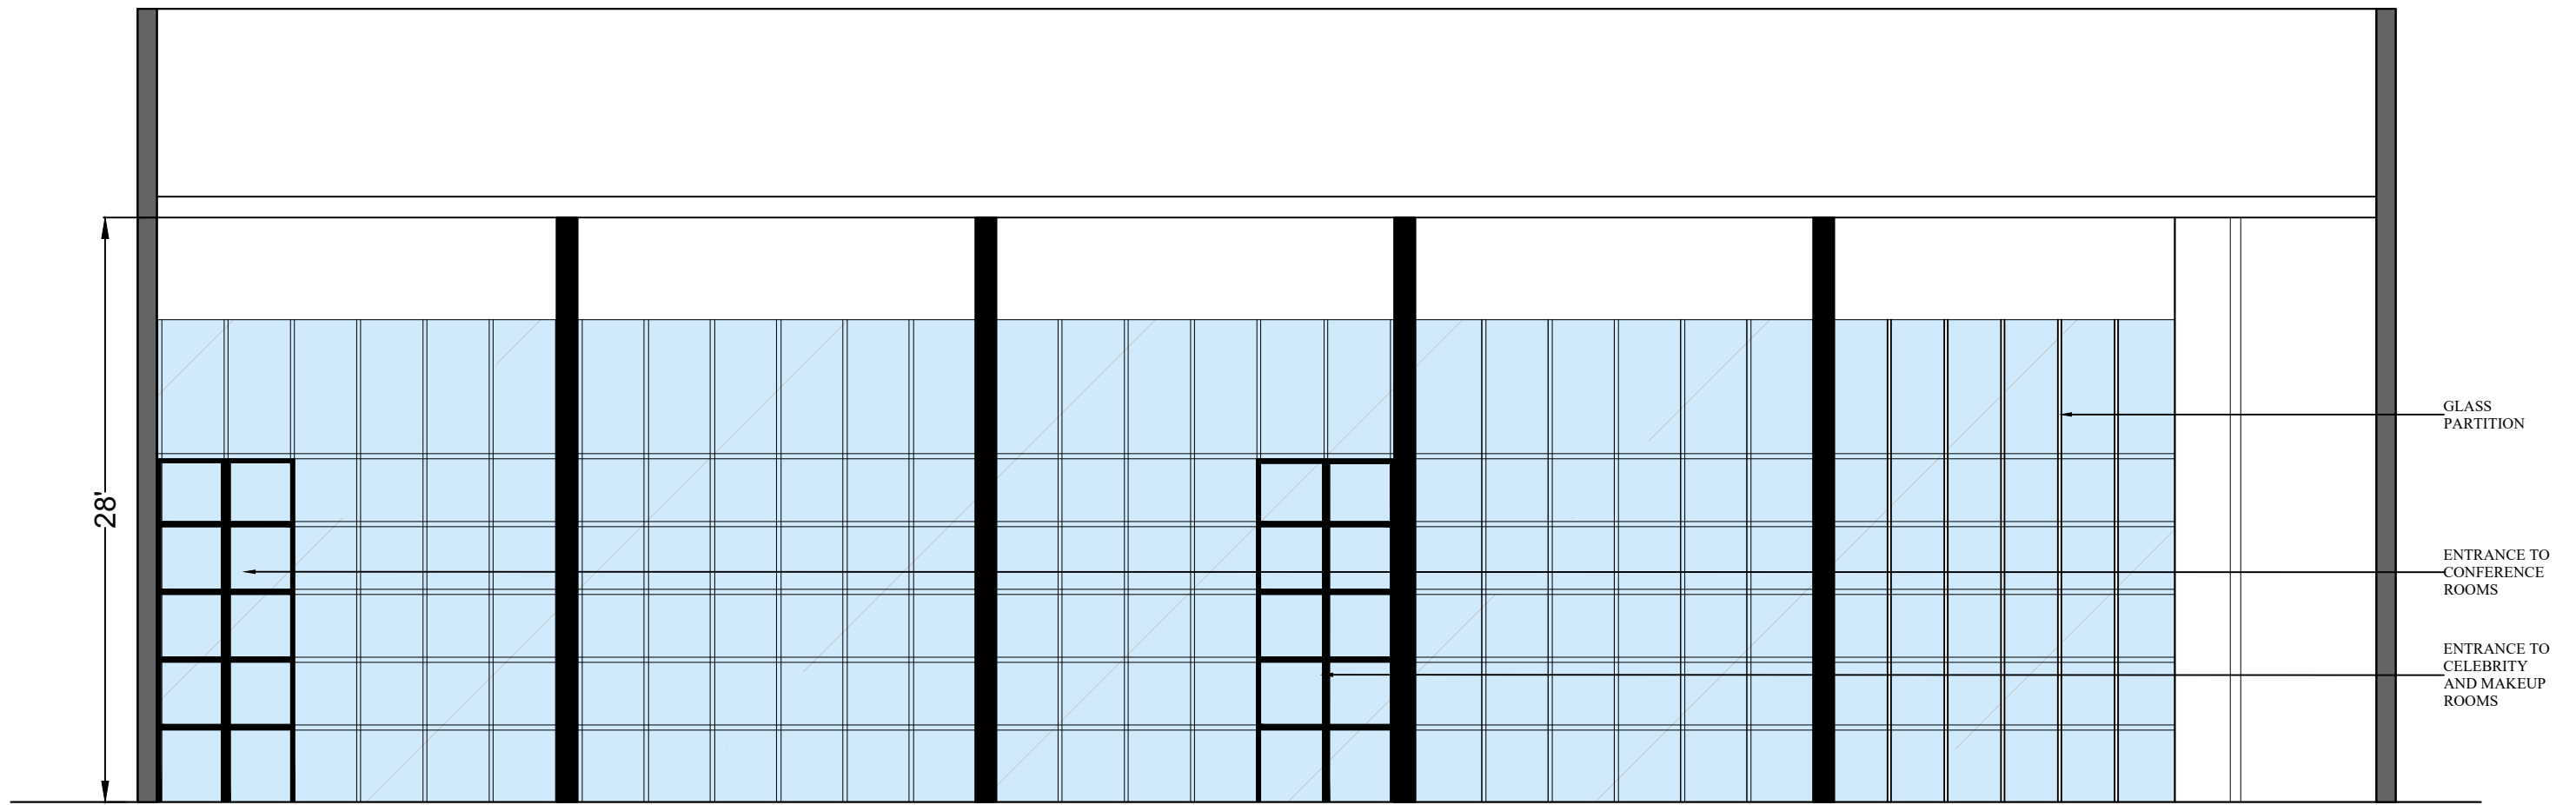


SECTION 4-4
SCALE = 1/8" = 1'0"

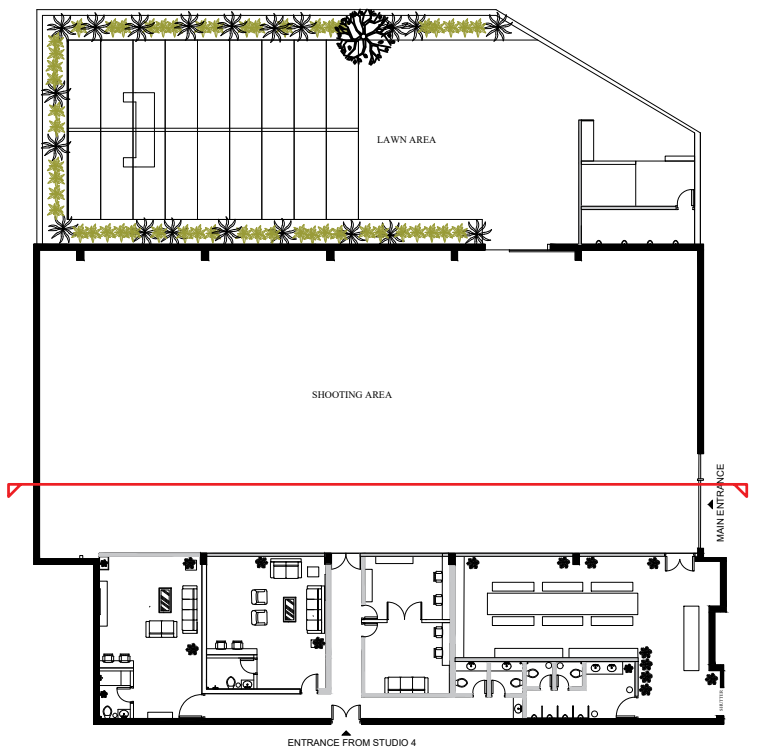

KEY PLAN

SNOWBALL STUDIO -5 ELEVATIONS

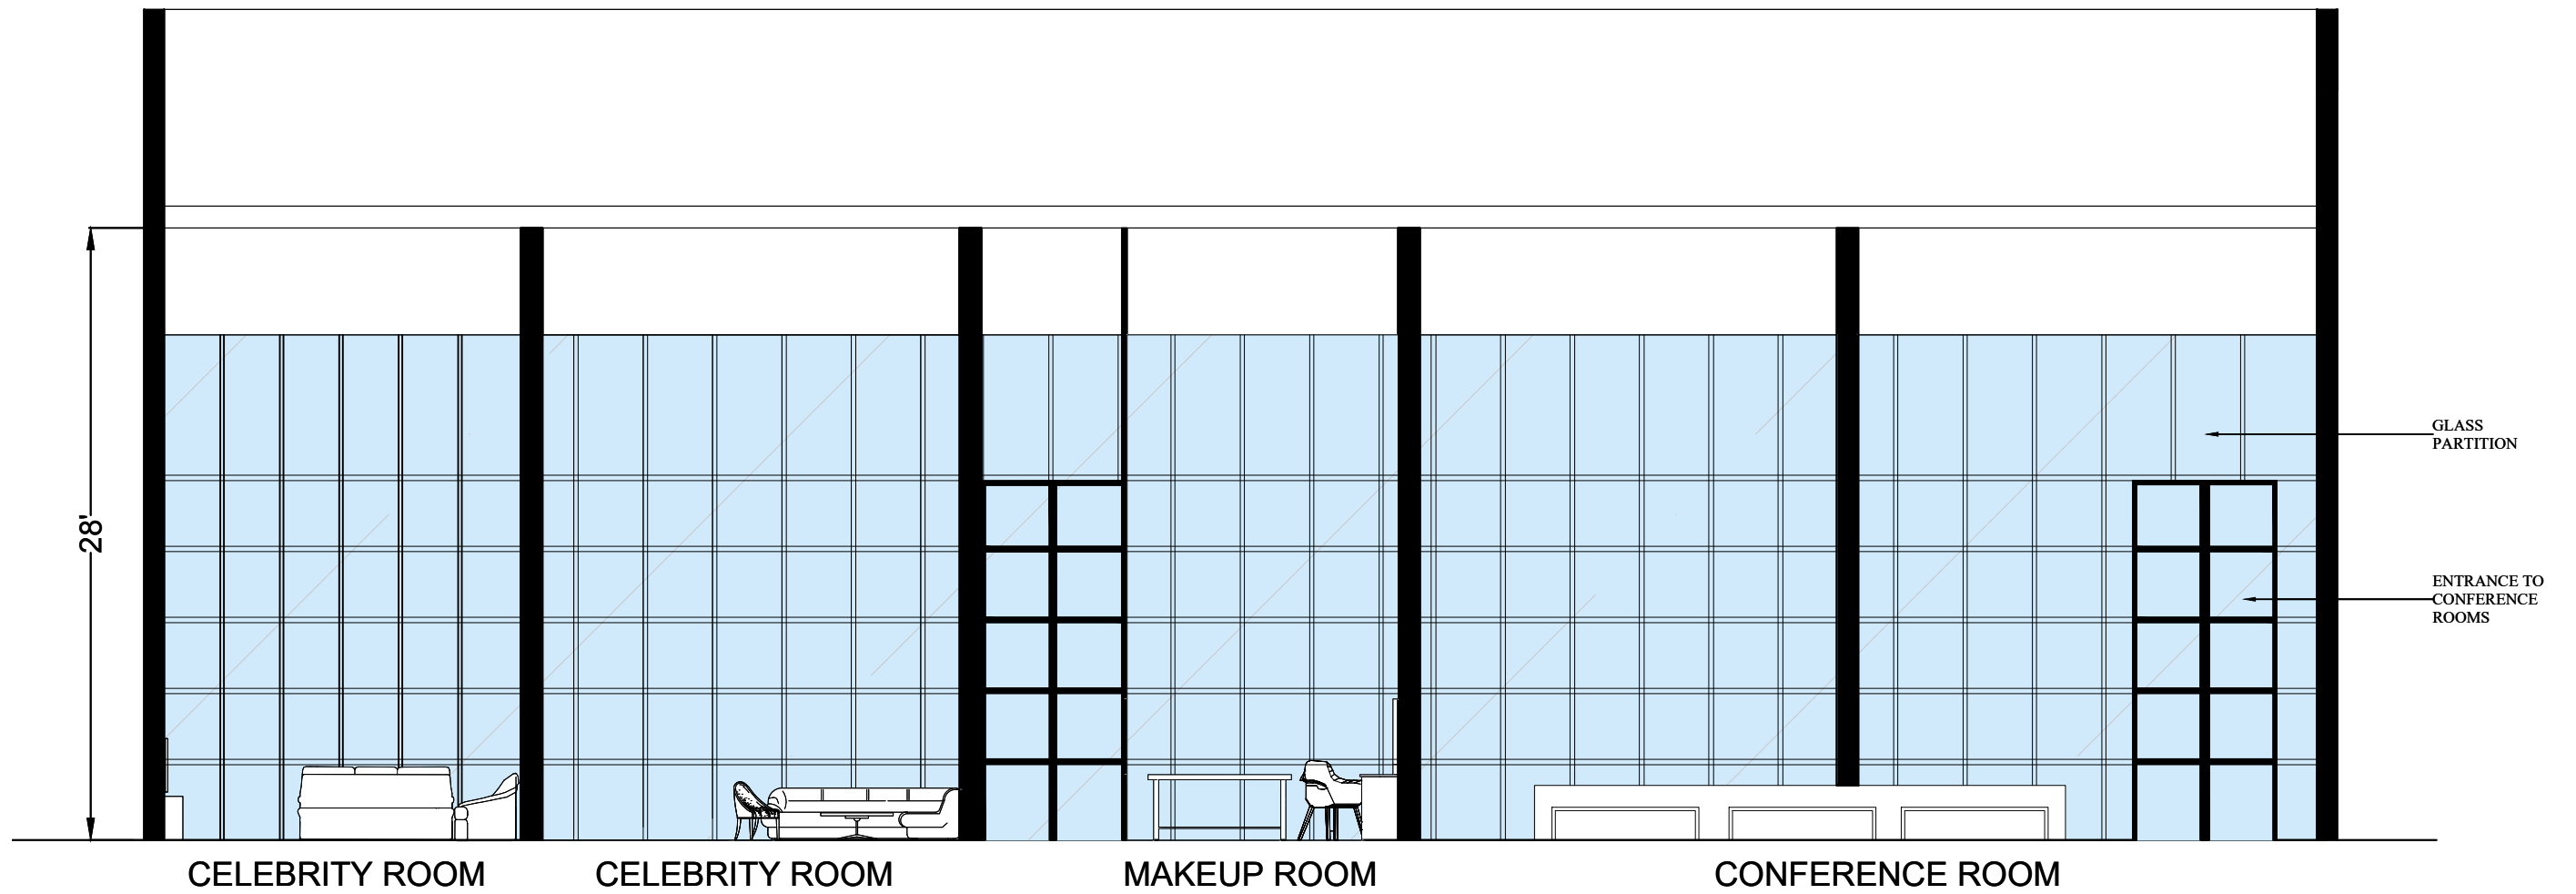

SECTION 5-5
SCALE = 1/8" = 1'0"

