



SNOWBALL STUDIO -3 PLAN

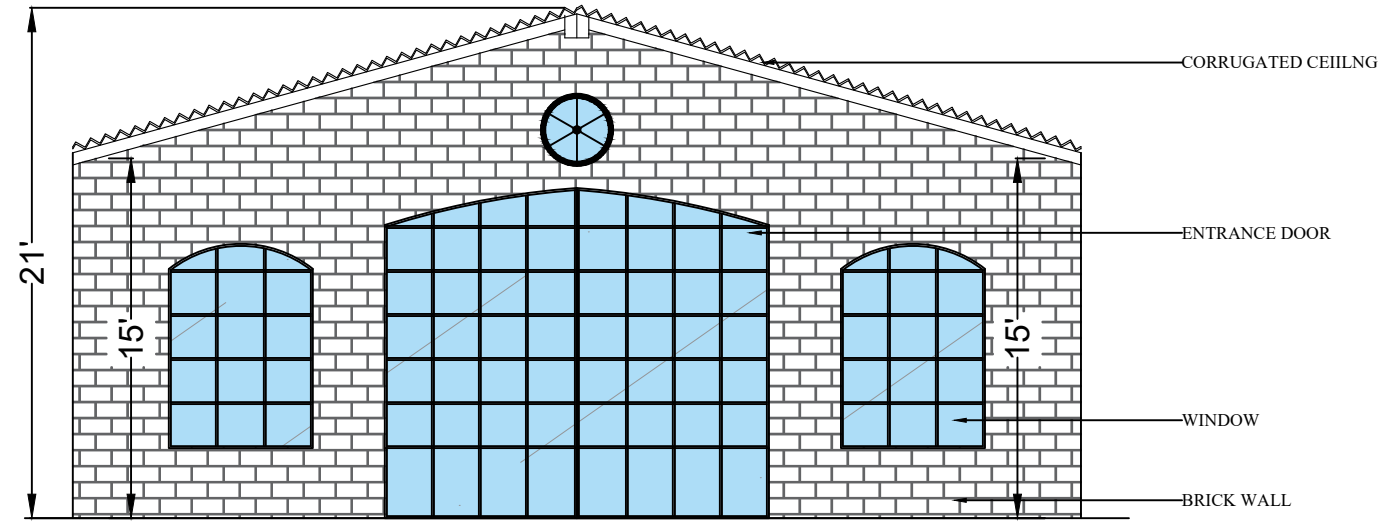


ENTRANCE DOOR
SCALE = 1/4" = 1'0"

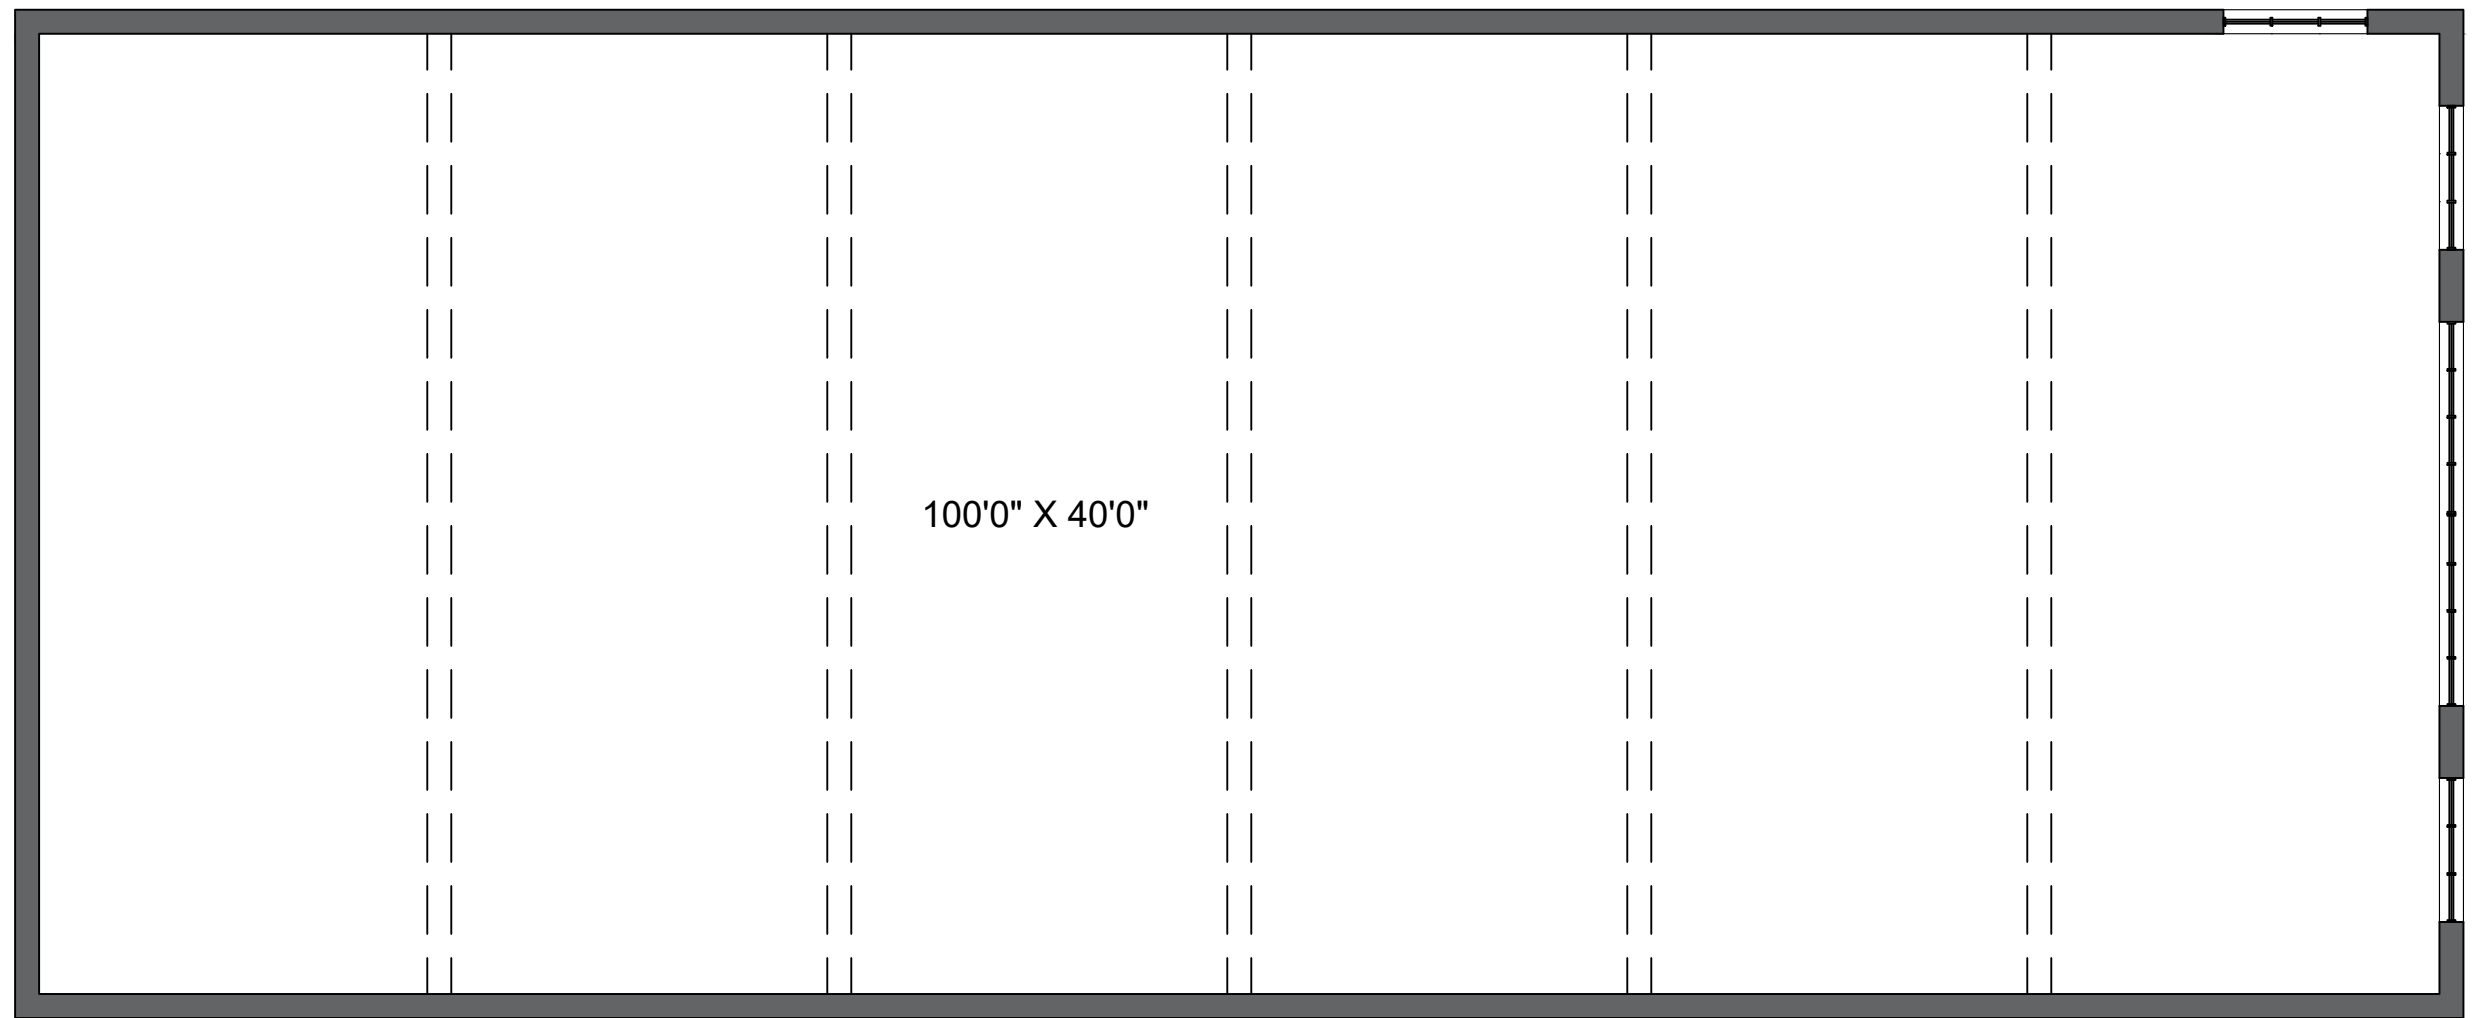


PLAN
SCALE = 1/4" = 1'0"


SNOWBALL STUDIO -3 ELEVATIONS

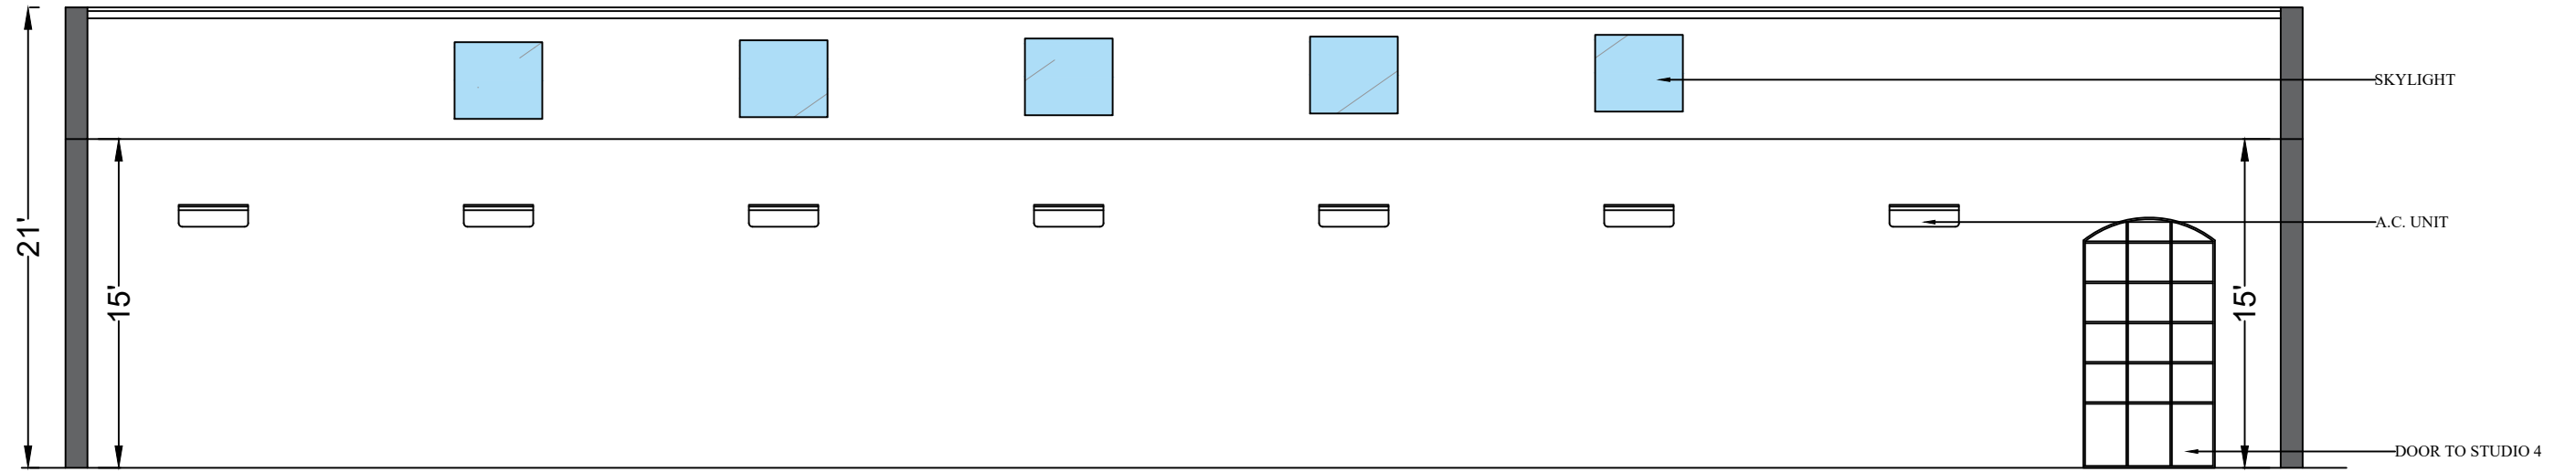

ELEVATION -1
SCALE = 1/4" = 1'0"

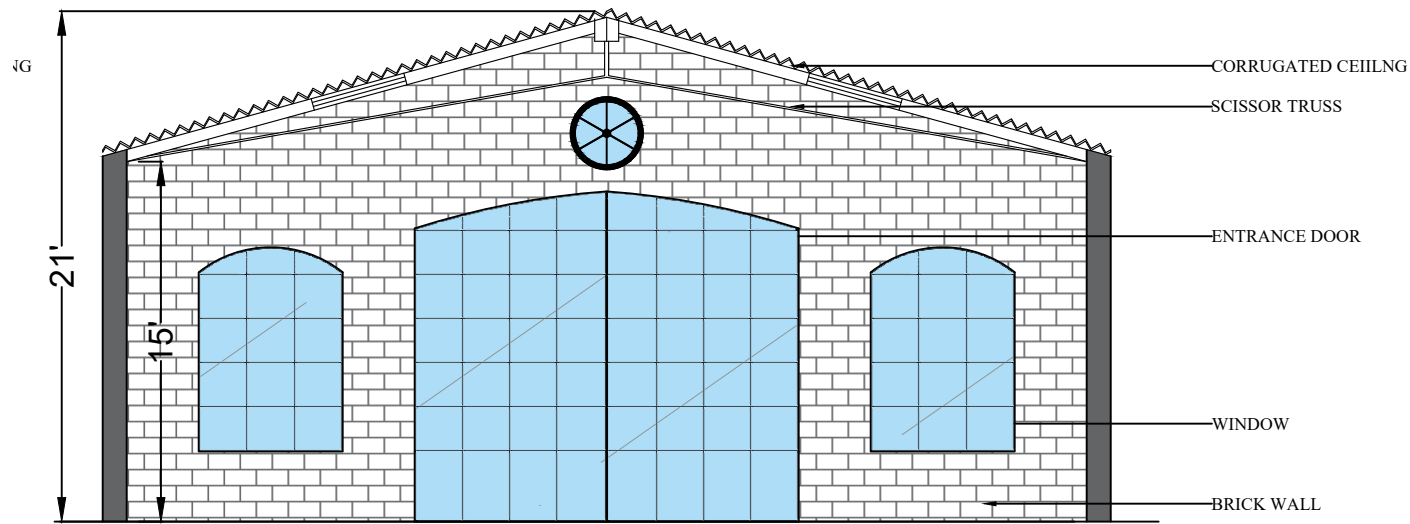


ELEVATION -2
SCALE = 1/4" = 1'0"

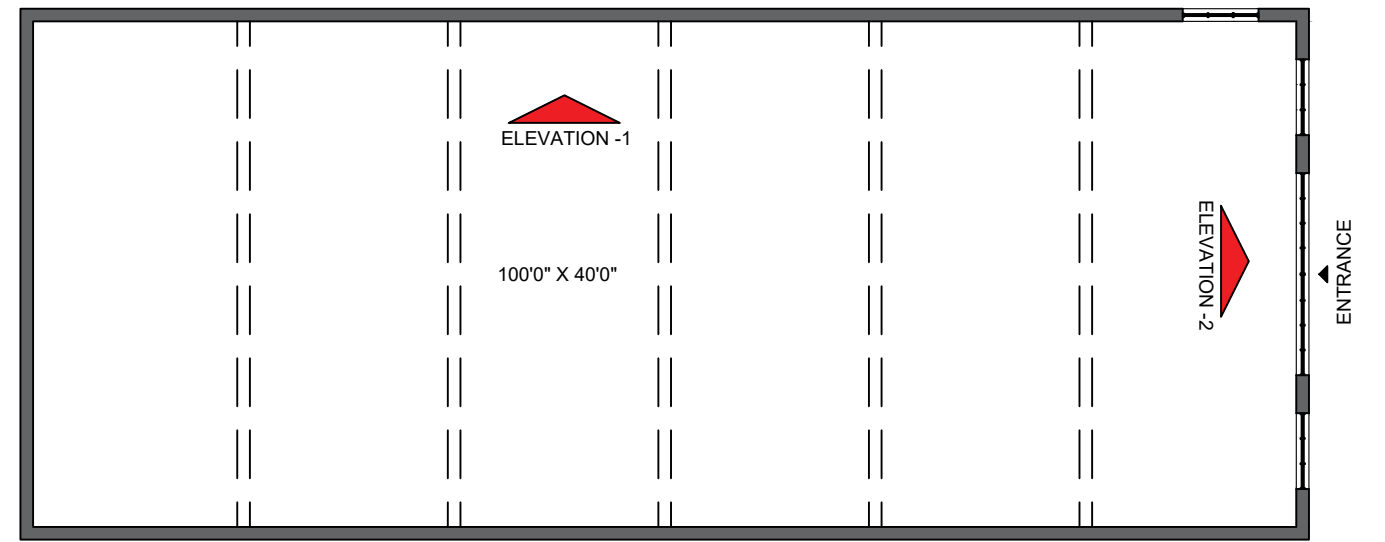


KEY PLAN


SNOWBALL STUDIO -3 ELEVATIONS

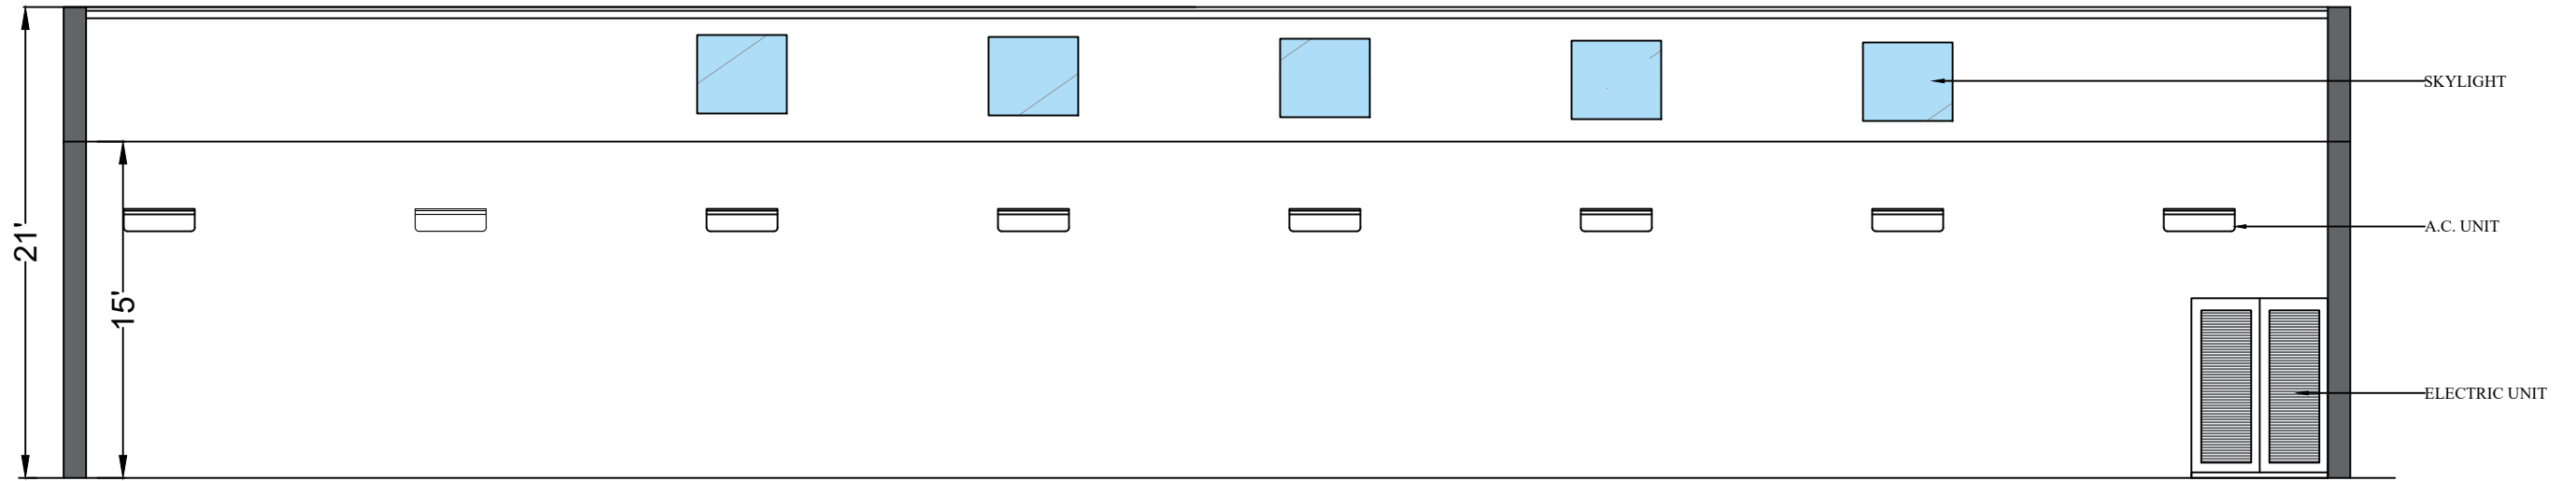

ELEVATION -3
SCALE = 1/4" = 1'0"

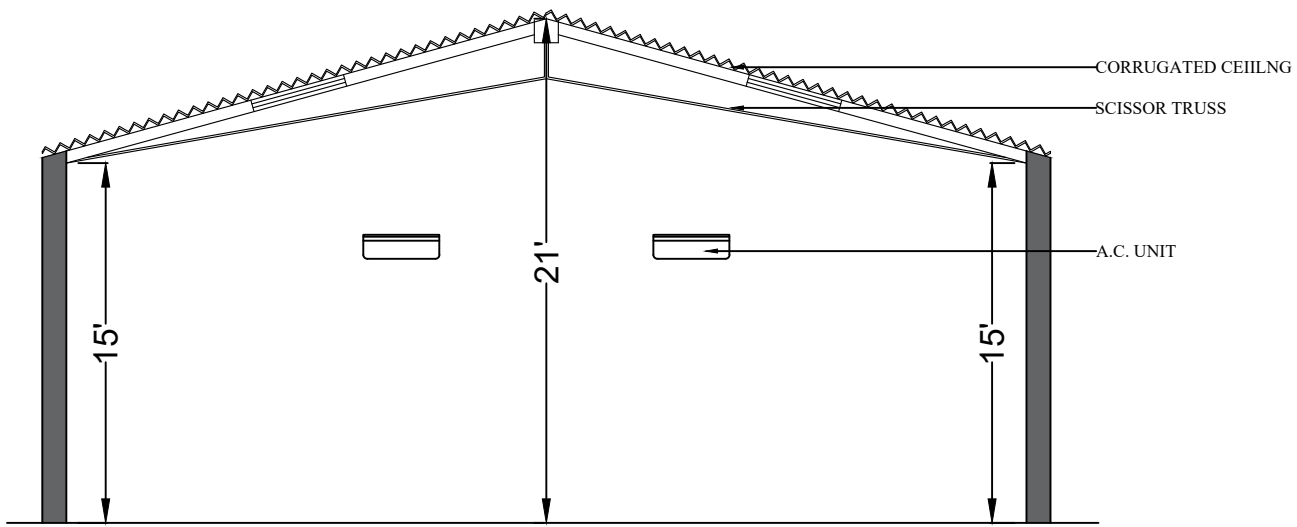

ELEVATION -4
SCALE = 1/4" = 1'0"

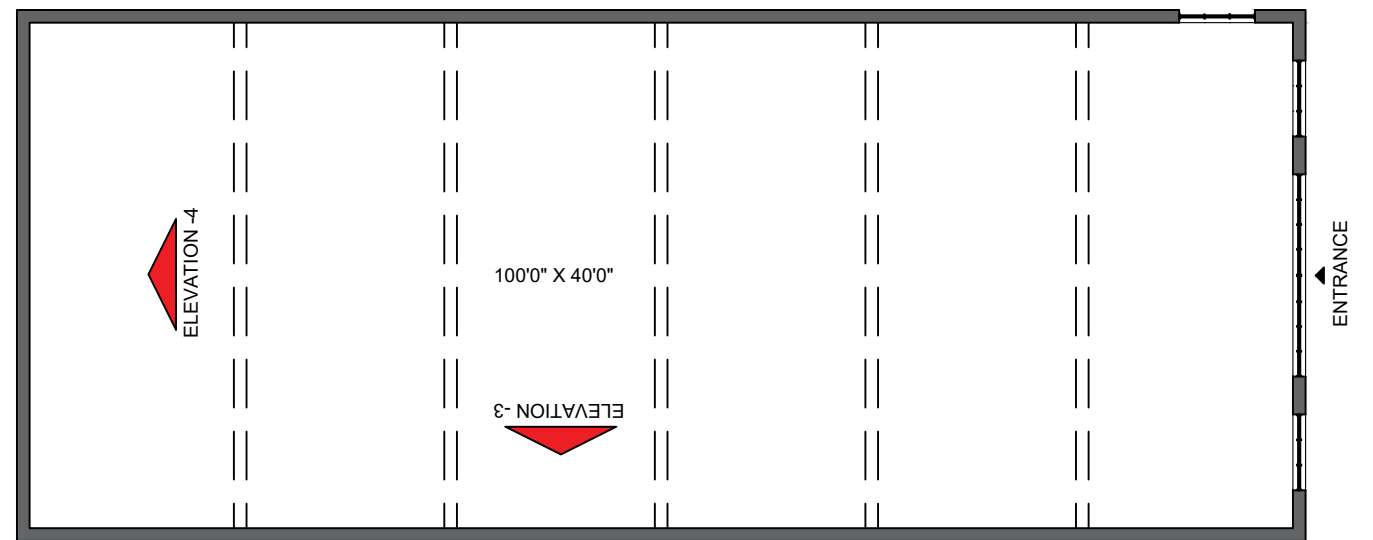

KEY PLAN